


**1** Fasāde 1-5  
1 : 100




**2** Fasāde 5-1  
1 : 100

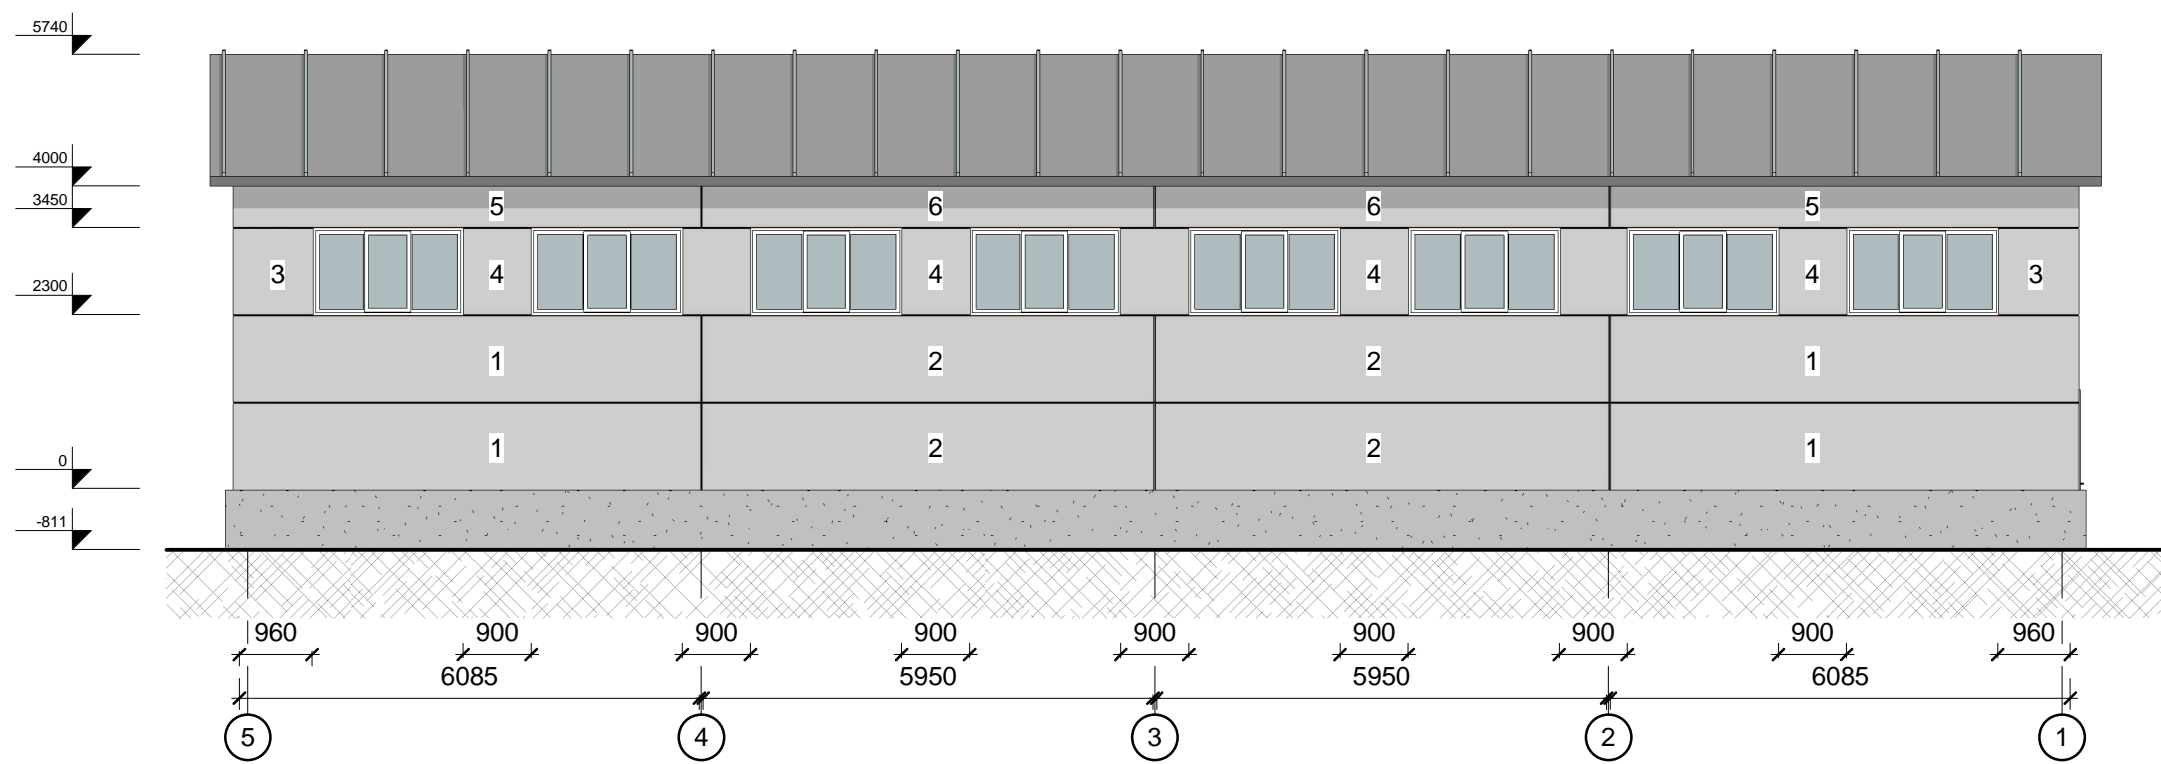


Izopanel SIA  
 PVN 40103660624  
 Birojs: Brīvības gatve 201, Rīga  
 Juridiskā adrese: Kr. Barona iela 88/2.k., Rīga, Latvija,  
 LV1001  
 tel. GSM +371 26124488; +371 66116722  
 fax +371 67783151  
 e-mail: info@izopanel.org

Lapa: **AR-1** Pasūtījuma Nr. Project Number

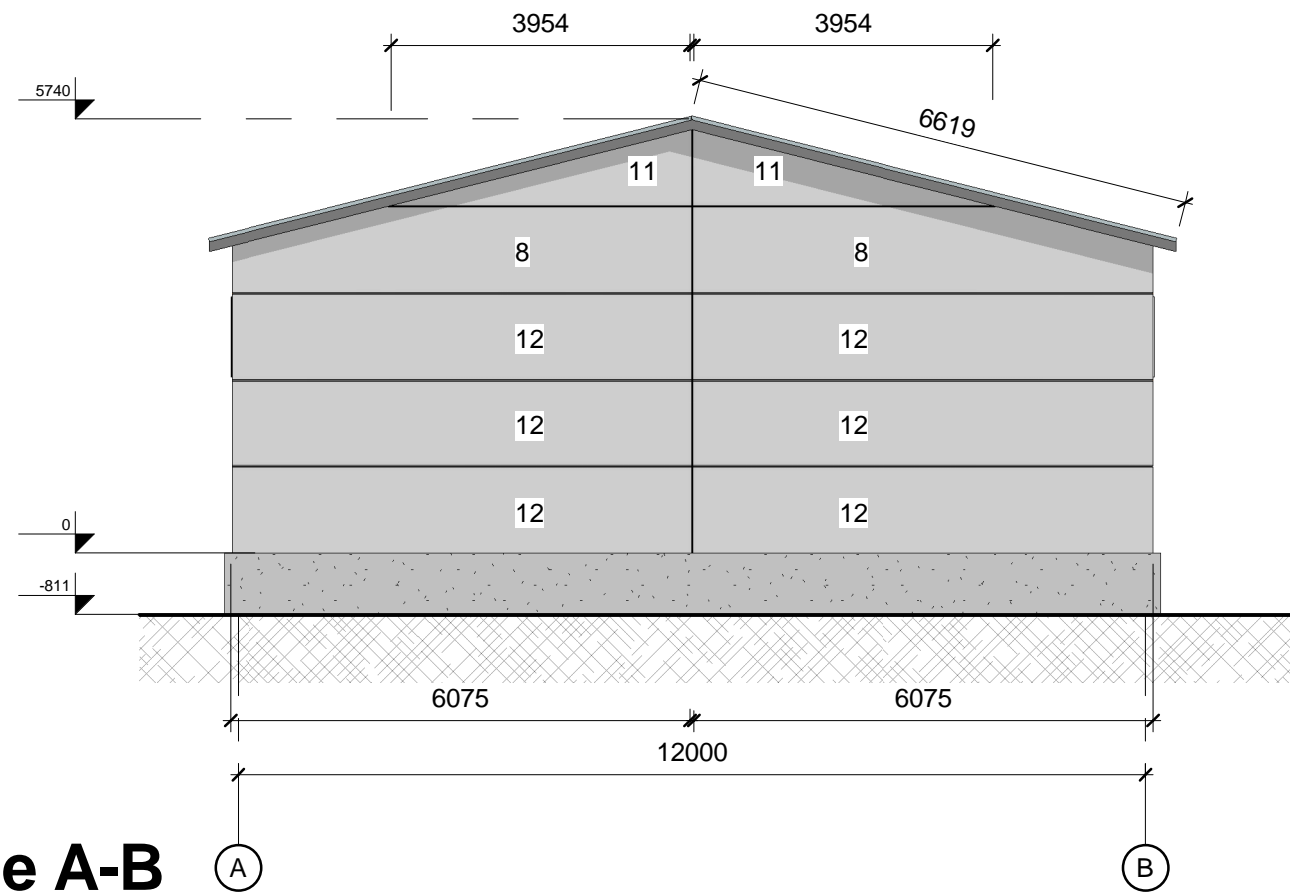

**1 Fasāde A-B**  
1 : 100

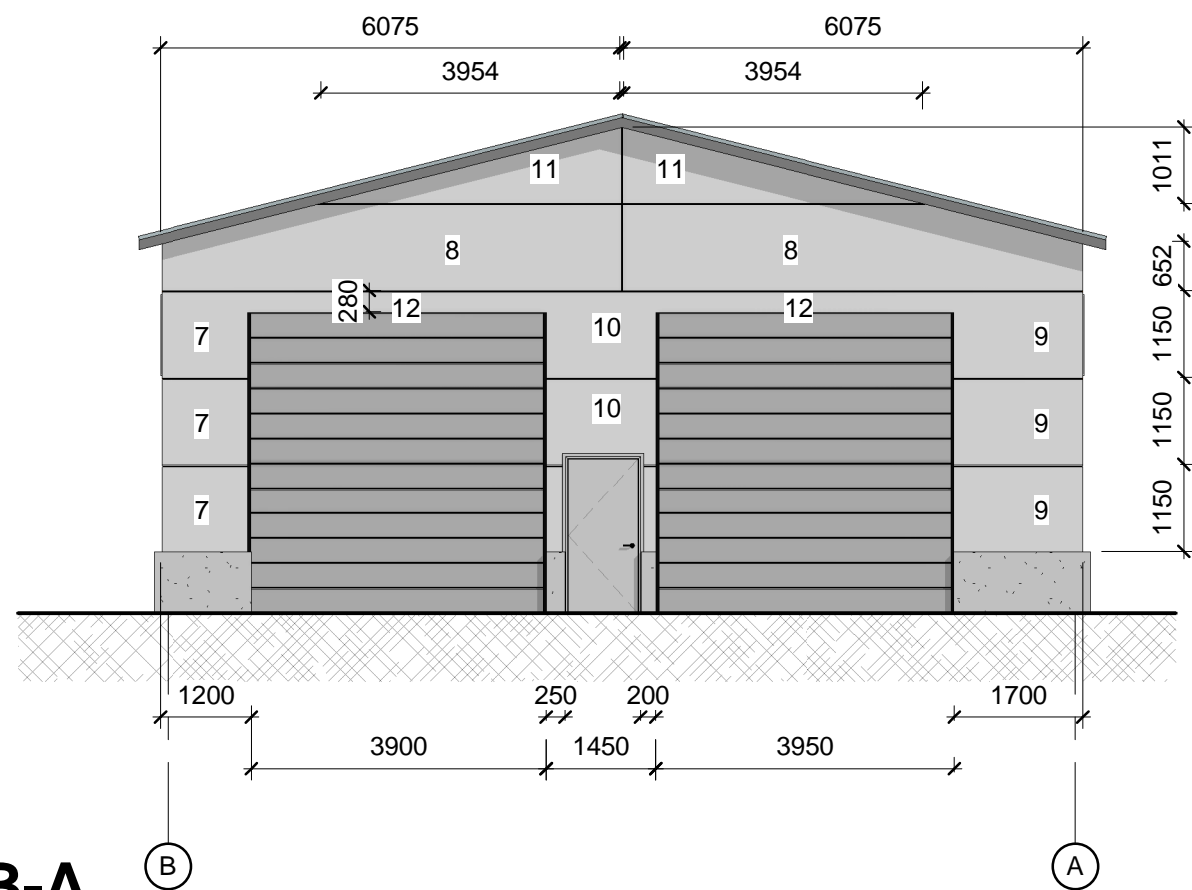

**2 Fasāde B-A**  
1 : 100



Izopanel SIA  
 PVN 40103660624  
 Birojs: Brīvības gatve 201, Rīga  
 Juridiskā adrese: Kr. Barona iela 88/2.k., Rīga, Latvija,  
 LV1001  
 tel. GSM +371 26124488; +371 66116722  
 fax +371 67783151  
 e-mail: info@izopanel.org

Lapa:

**AR-2**


Pasūtījuma Nr.

Project Number

1

# Jumta plāns

1 : 100

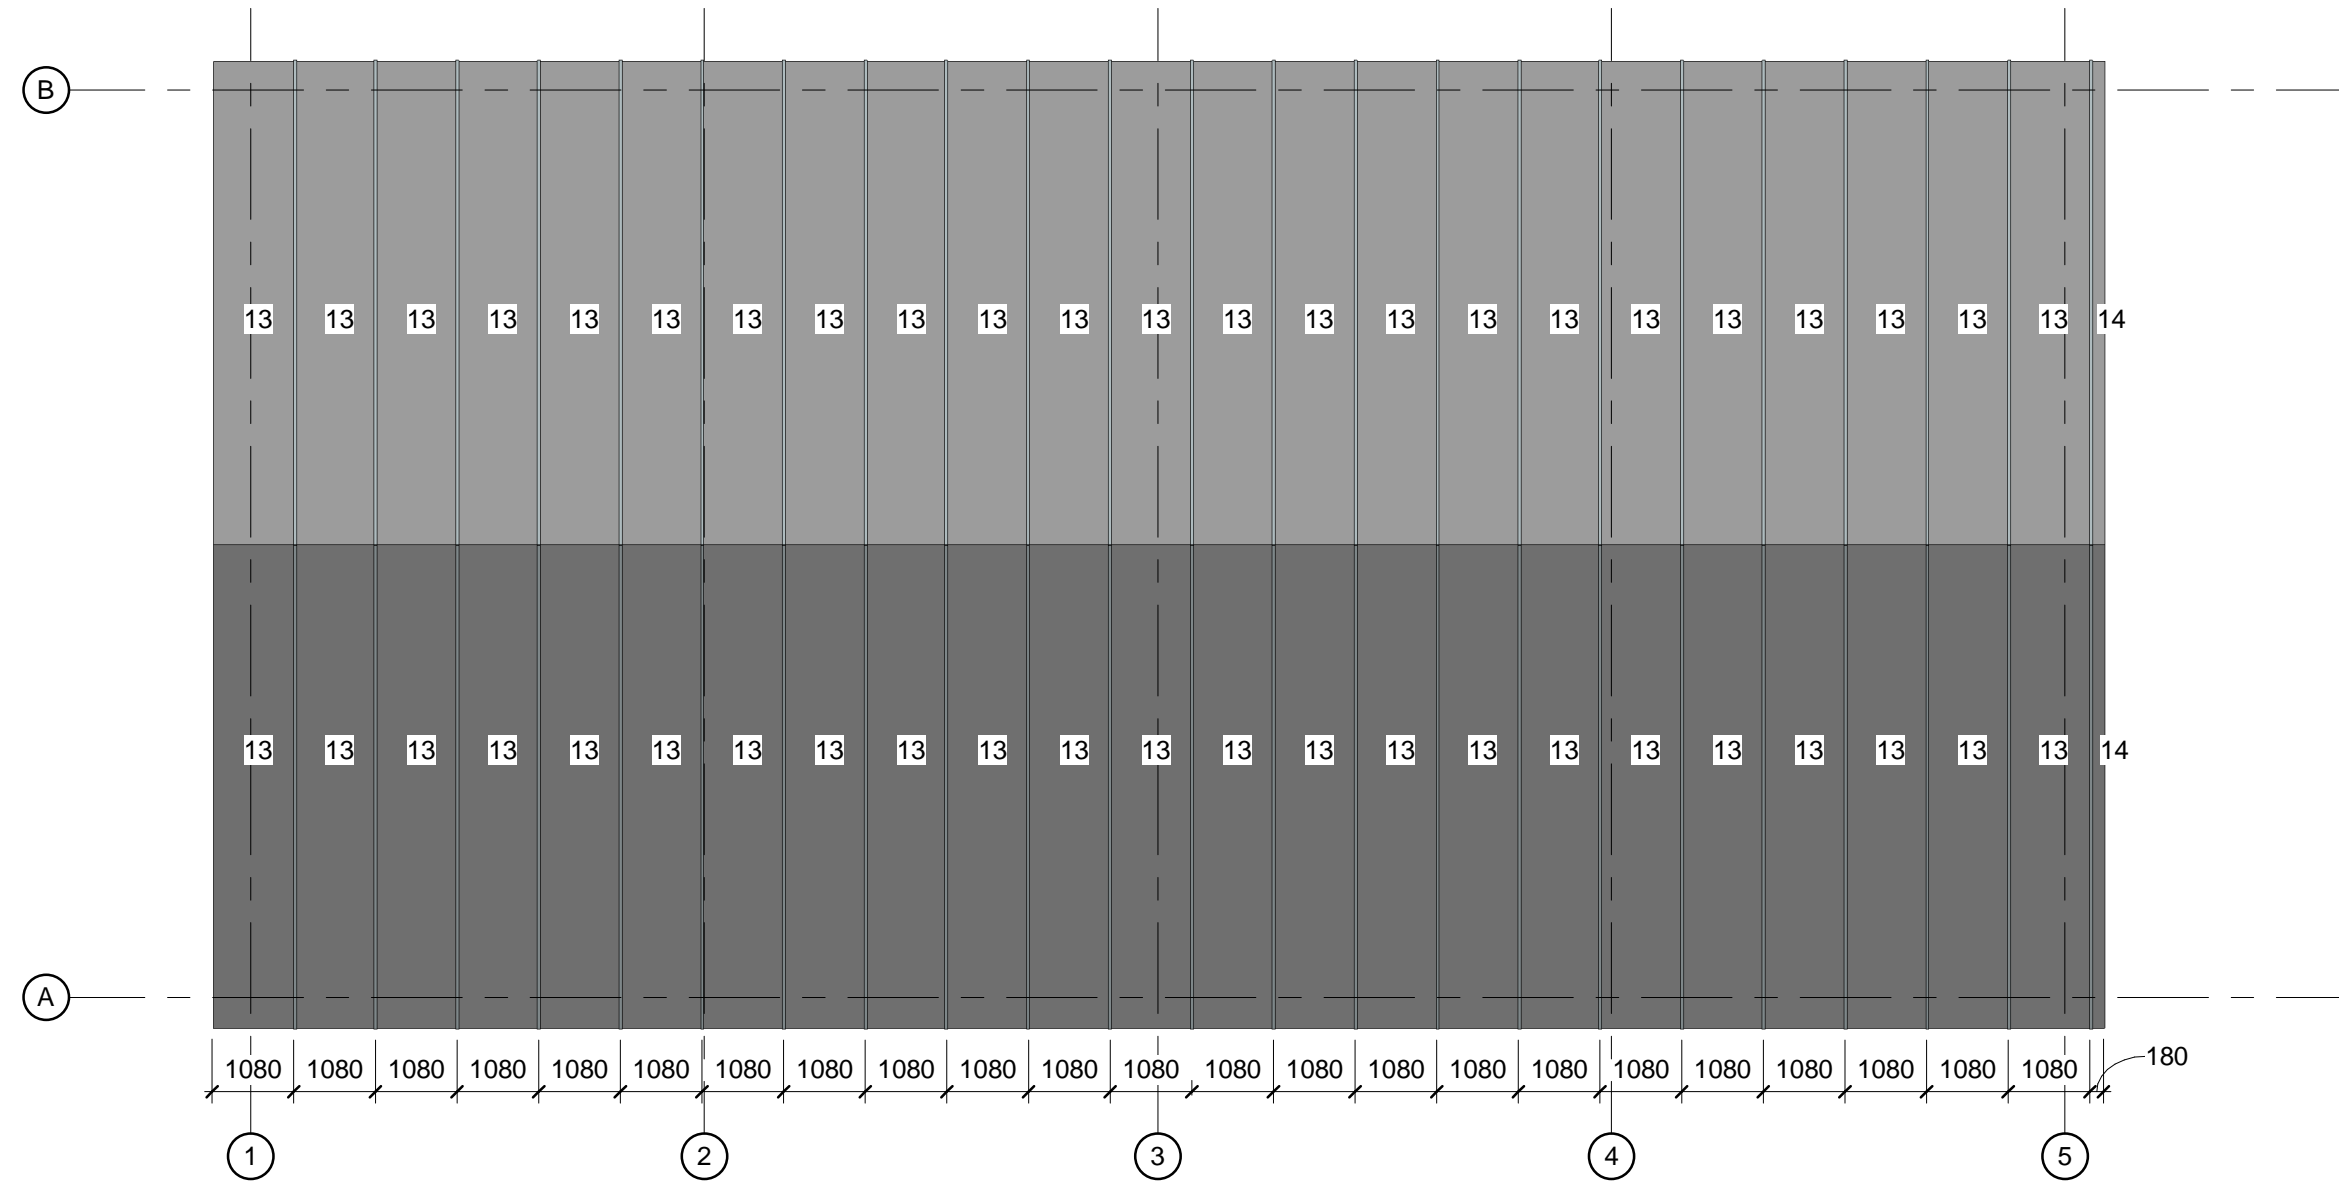

Izopanel SIA  
PVN 40103660624  
Birojs: Brīvības gatve 201, Rīga  
Juridiskā adrese: Kr. Barona iela 88/2.k., Rīga, Latvija,  
LV1001  
tel. GSM +371 26124488; +371 66116722  
fax +371 67783151  
e-mail: info@izopanel.org

Lapa:

AR-3

Pasūtījuma Nr:

Project Number